




PLAN VIEW

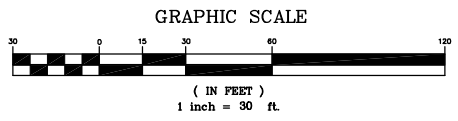


FOR EROSION CONTROL INFORMATION SEE SHEET 6

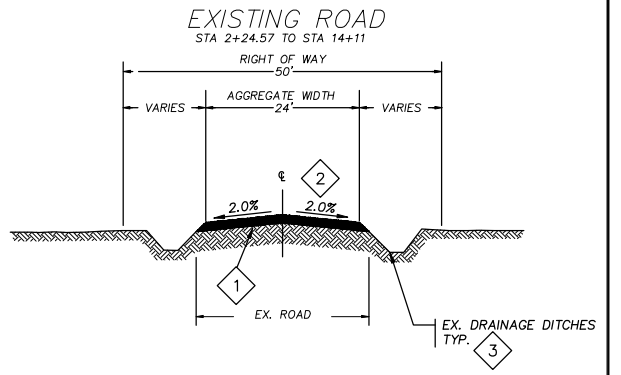

- 1 SCARIFY EXISTING GRAVEL ROAD SURFACE AND RECOMPACT TOP 6" TO 95%
- 2 INSTALL 4" CLASS 2 AGGREGATE BASE COURSE COMPACTED TO 95% RELATIVE COMPACTION
- 3 REMOVAL OF EXCESS VEGETATION IN ROADSIDE DITCHES BY MOWING OR TOPPING OFF SHOULD BE DONE AT THIS TIME - REGRADING OF DITCHES NOT A PART OF THESE IMPROVEMENTS

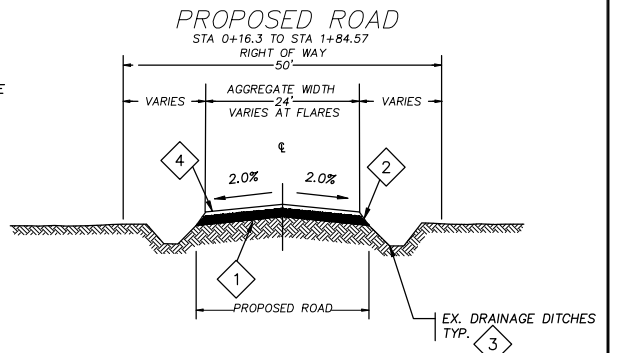


- 1 SCARIFY EXISTING GRADE AND RECOMPACT TOP 12" TO 95%
- 2 INSTALL 6" CLASS 2 AGGREGATE BASE COURSE COMPACTED TO 95% RELATIVE COMPACTION
- 3 REMOVAL OF EXCESS VEGETATION IN ROADSIDE DITCHES BY MOWING OR TOPPING OFF SHOULD BE DONE AT THIS TIME - REGRADING OF DITCHES NOT A PART OF THESE IMPROVEMENTS
- 4 3" A.C. TOP COURSE TO BE INSTALLED AND COMPACTED TO 95% RELATIVE COMPACTION

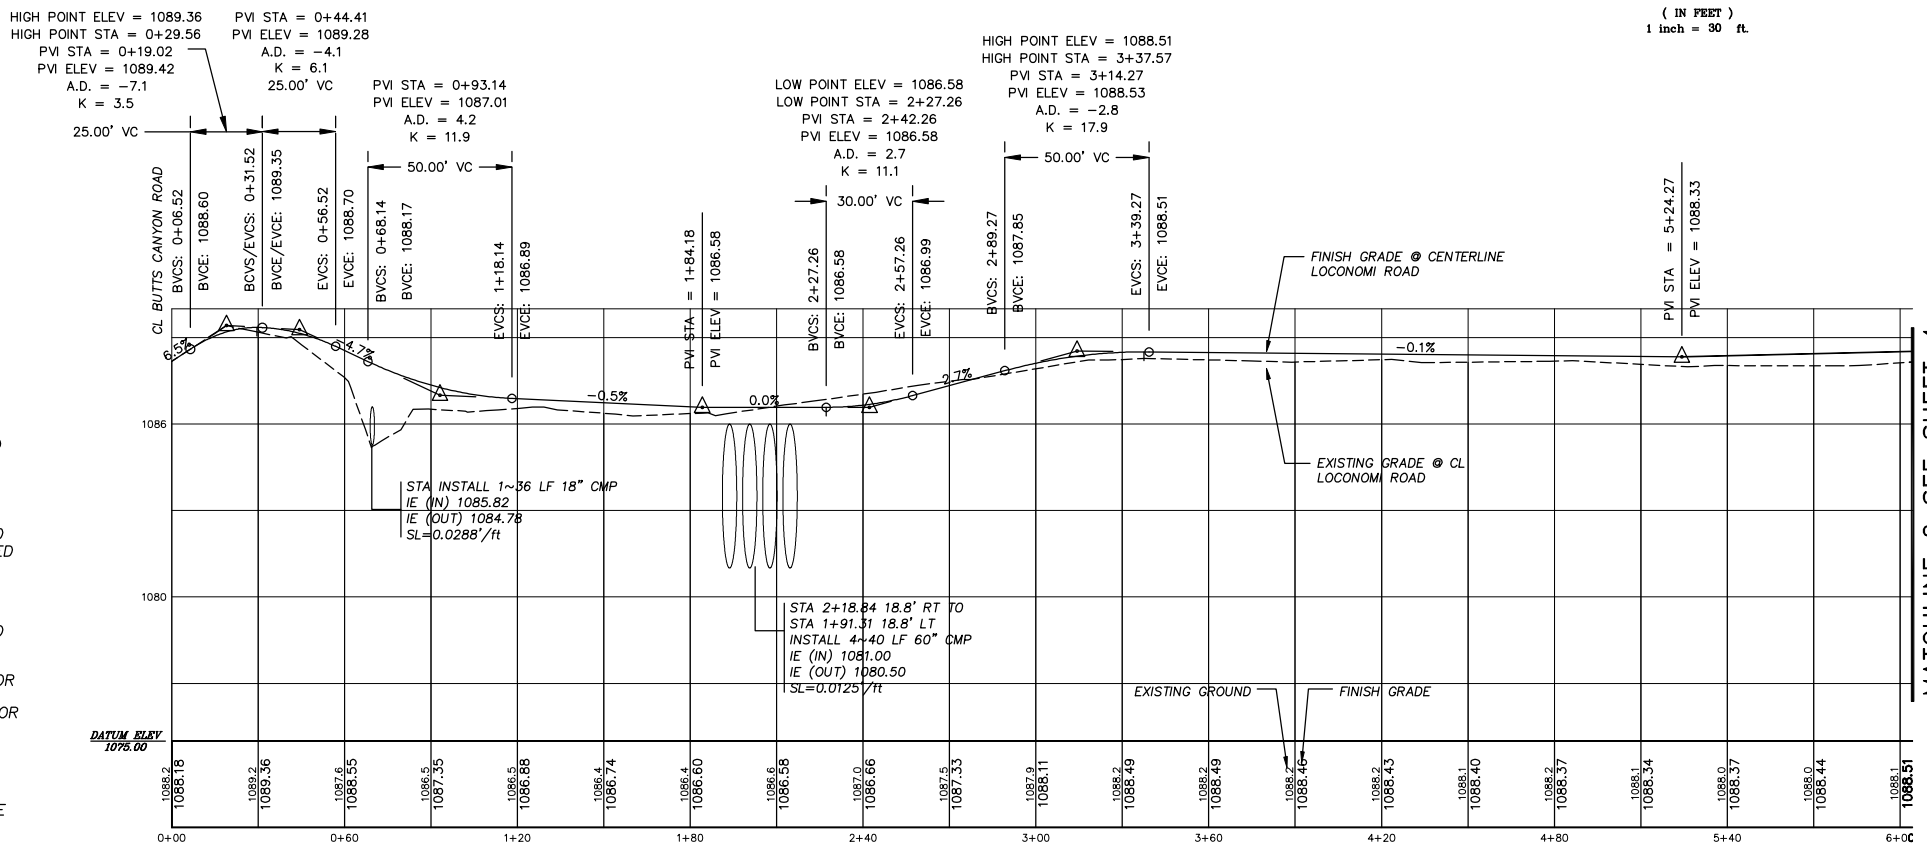

PROFILE

LEGEND

- GUY WIRE AND UTILITY POLE
- RIP-RAP
- EXISTING ROAD TO BE REMOVED
- ROAD TO BE ADDED
- EXISTING ROAD TO REMAIN
- CONTOUR MINOR
- CONTOUR MAJOR
- FENCE LINE
- BOUNDARY
- DRAINAGE PIPE
- FLOWLINE

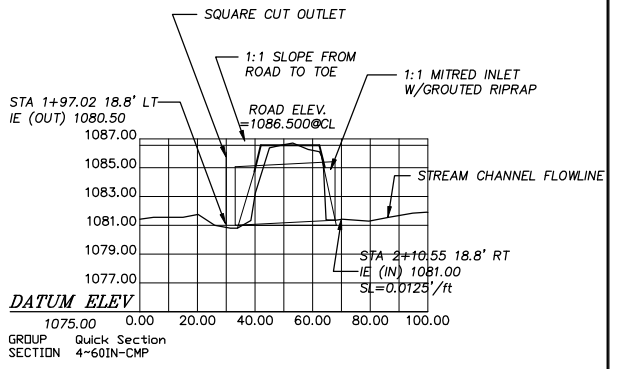

CULVERT CROSSING SECTION

SCALE
HORIZ. 1" = 30'
VERT. 1" = 3'

NO.	DATE	DESCRIPTION	BY
4	6/25/07	PER COUNTY REVISIONS	EBH
3	6/14/07	PER COUNTY REVISIONS	EBH
2	5/30/07	CULVERT ALTERATIONS	EBH
1	5/10/07	PER COUNTY REVISIONS	EBH
0	3/28/07	INITIAL SUBMITTAL	EBH


MARK LAURENCE
P.O. BOX 1223
MIDDLETOWN, CA. 95461

LOCONOMI ROAD
ROAD IMPROVEMENTS
PLAN & PROFILE




RUZICKA ASSOCIATES
CONSULTING ENGINEERS
CIVIL ENGINEERING PLANNING SURVEYING
P.O. BOX 1189 2495 PARALLEL DRIVE
LAKEPORT CA 95453 (707) 263-8155
FAX (707) 263-0788

DRAWN BY:	EBH	DATE:	06-25-07
CHECKED BY:	TAH	DRAWING NO.:	6593-SITE
JOB NO.:	06-6593	SHEET	3 OF 6

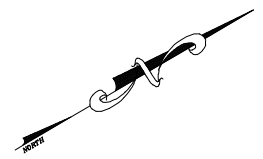


MATCHLINE 1 SEE SHEET 3

MATCHLINE 2 SEE SHEET 3

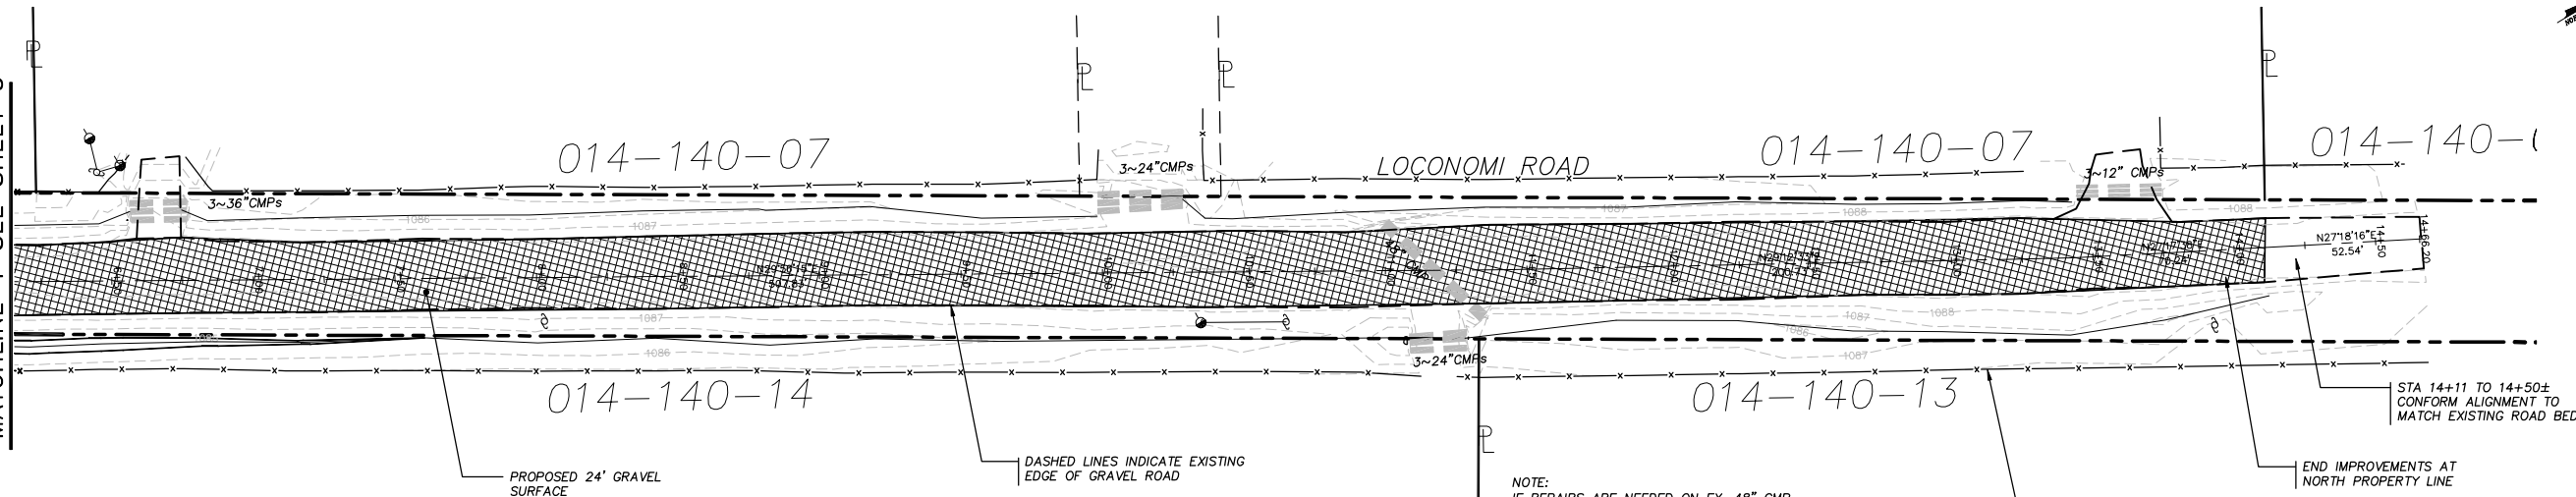

PLAN VIEW

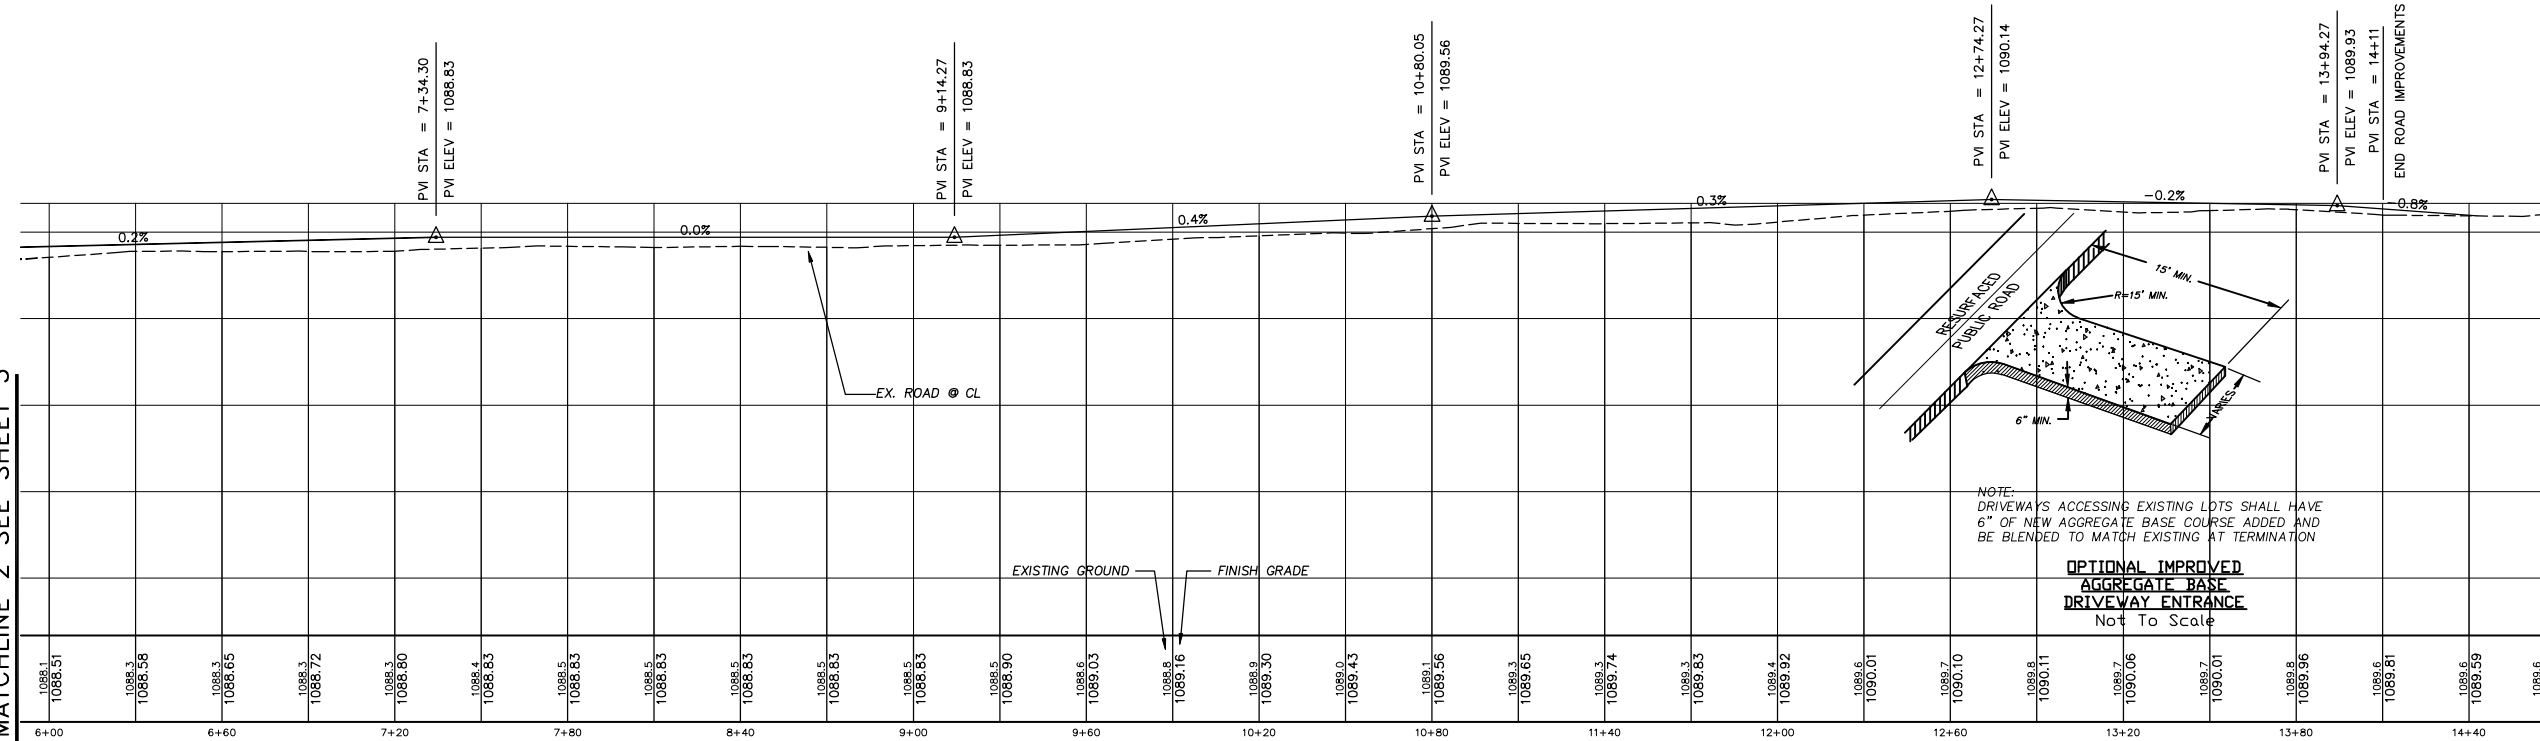

PROFILE

SCALE
HORIZ. 1" = 30'
VERT. 1" = 3'



NO.	DATE	DESCRIPTION	BY
4	6/25/07	PER COUNTY REVISIONS	EBH
3	6/14/07	PER COUNTY REVISIONS	EBH
2	5/30/07	CULVERT ALTERATIONS	EBH
1	5/10/07	PER COUNTY REVISIONS	EBH
0	3/28/07	INITIAL SUBMITTAL	EBH


MARK LAURENCE
P.O. BOX 1223
MIDDLETOWN, CA. 95461

LOCONOMI ROAD
ROAD IMPROVEMENTS
PLAN & PROFILE












RUZICKA ASSOCIATES
CONSULTING ENGINEERS
CIVIL ENGINEERING PLANNING SURVEYING
P.O. BOX 1189 2495 PARALLEL DRIVE
LAKEPORT, CA 95453 (707) 263-8155
FAX (707) 263-0788

DRAWN BY:	EBH	DATE:	06-25-07
CHECKED BY:	TAH	DRAWING NO.:	6593-SITE
JOB NO.:	06-6593	SHEET	4 OF 6

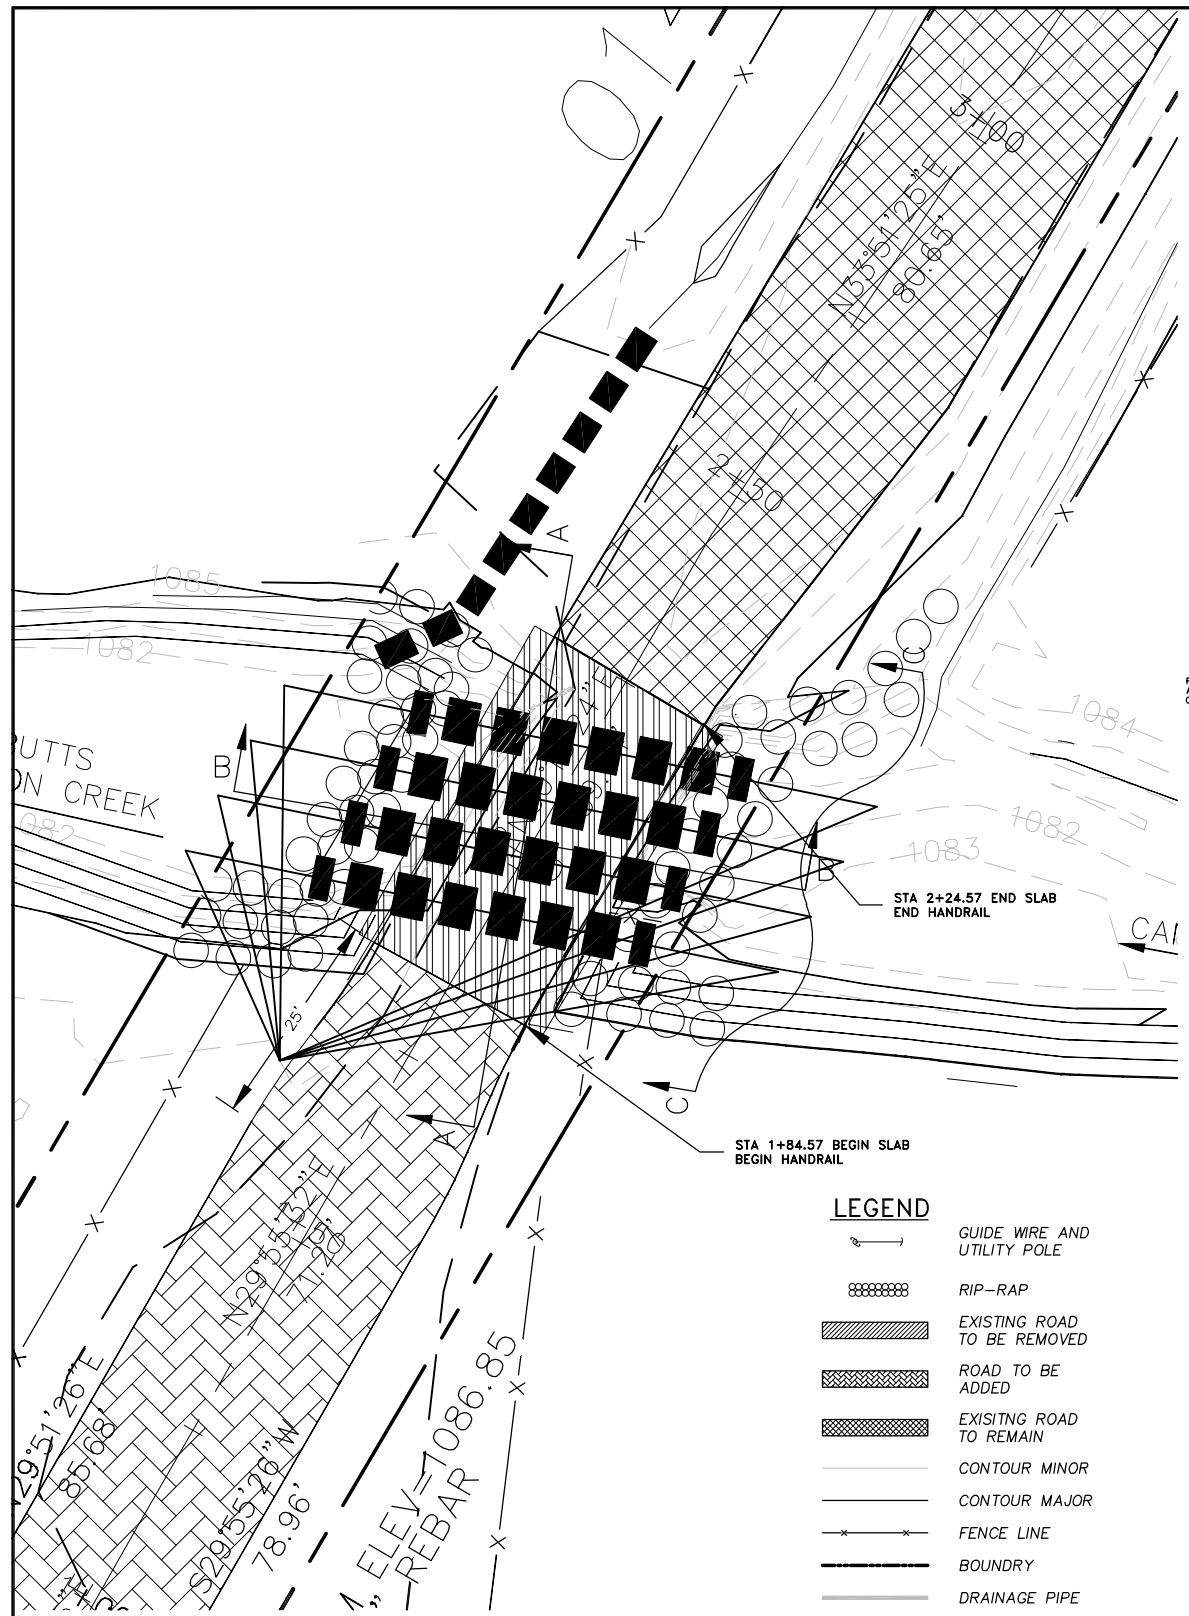

SITE PLAN ENLARGED
1" = 10'
SEE SHEET 3 FOR NOTES

- LEGEND**
- GUIDE WIRE AND UTILITY POLE
 - RIP-RAP
 - EXISTING ROAD TO BE REMOVED
 - ROAD TO BE ADDED
 - EXISTING ROAD TO REMAIN
 - CONTOUR MINOR
 - CONTOUR MAJOR
 - FENCE LINE
 - BOUNDARY
 - DRAINAGE PIPE

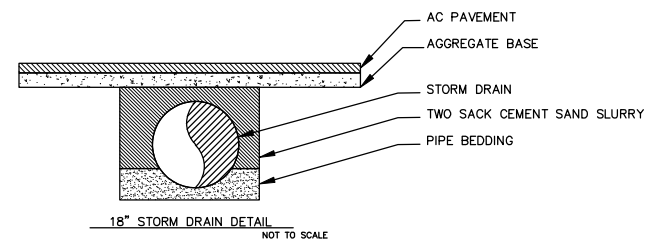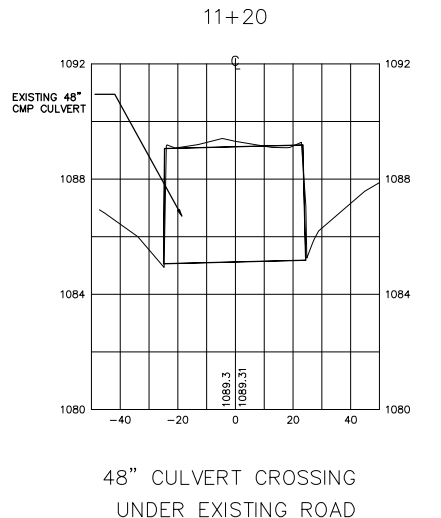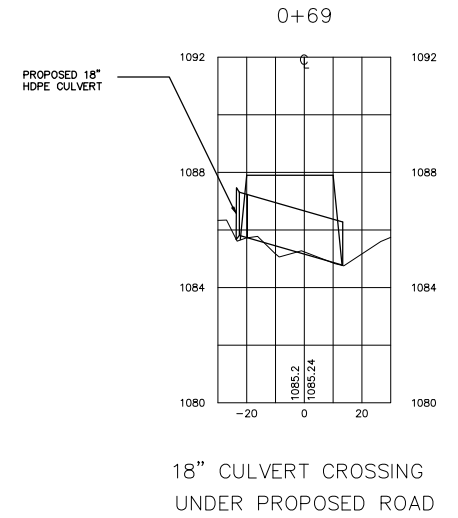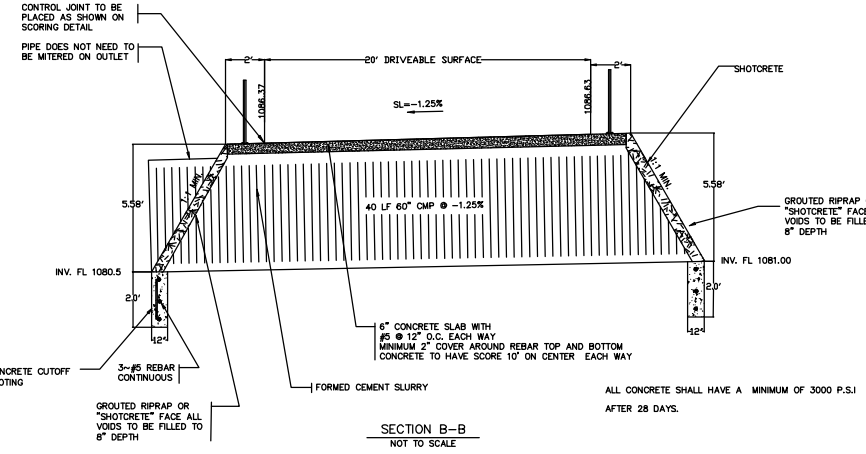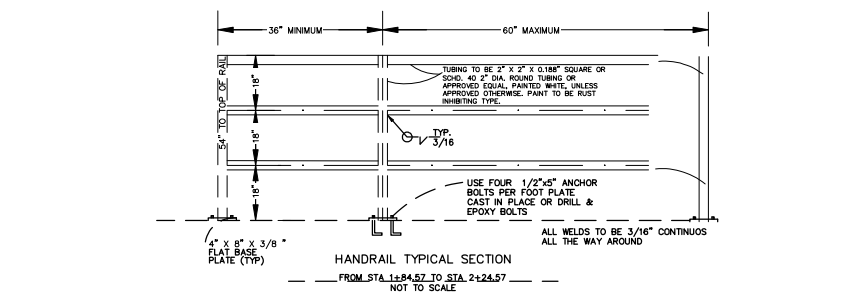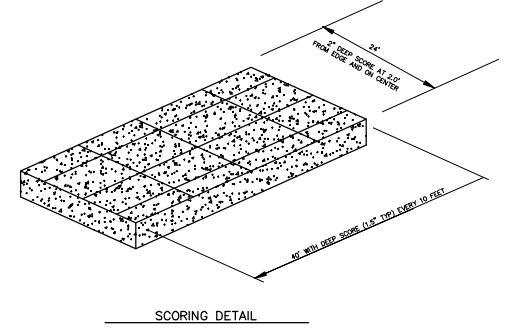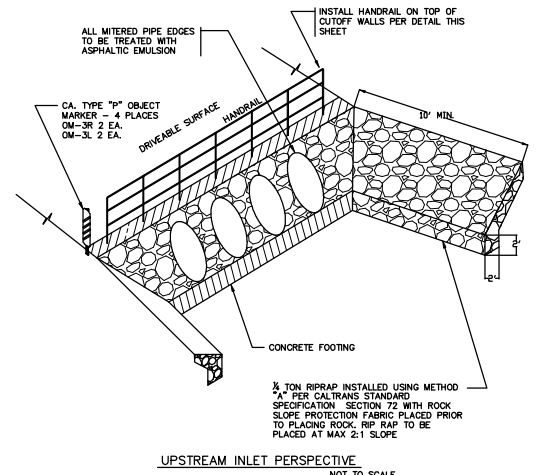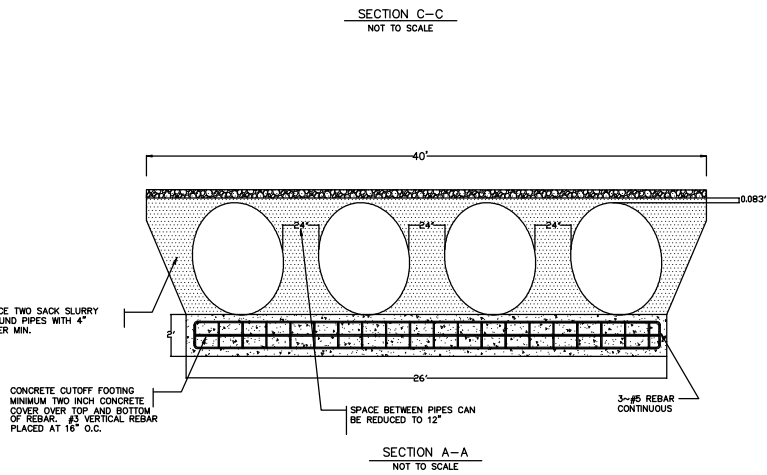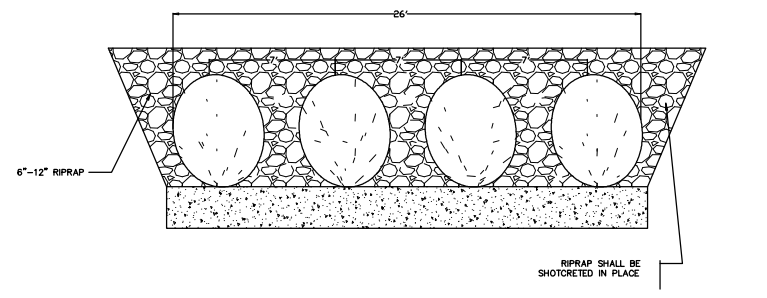

NO.	DATE	DESCRIPTION	BY
4	6/25/07	PER COUNTY REVISIONS	EBH
3	6/14/07	PER COUNTY REVISIONS	EBH
2	5/30/07	CULVERT ALTERATIONS	EBH
1	5/10/07	PER COUNTY REVISIONS	EBH
0	3/28/07	INITIAL SUBMITTAL	EBH

MARK LAURENCE
P.O. BOX 1223
MIDDLETOWN, CA. 95461

LOCONOMI ROAD DETAIL SHEET

RUZICKA ASSOCIATES
CONSULTING ENGINEERS
CIVIL ENGINEERING PLANNING SURVEYING
P.O. BOX 1189 2495 PARALLEL DRIVE
LAKEPORT CA 95453 (707) 263-8155
FAX (707) 263-0788

DRAWN BY:	EBH	DATE:	06-25-07
CHECKED BY:	TAH	DRAWING NO.:	6593-SITE
JOB NO.:	06-6593	SHEET	5 OF 6