


PARTIAL NORTH ELEVATION


1/4" = 1'-0"

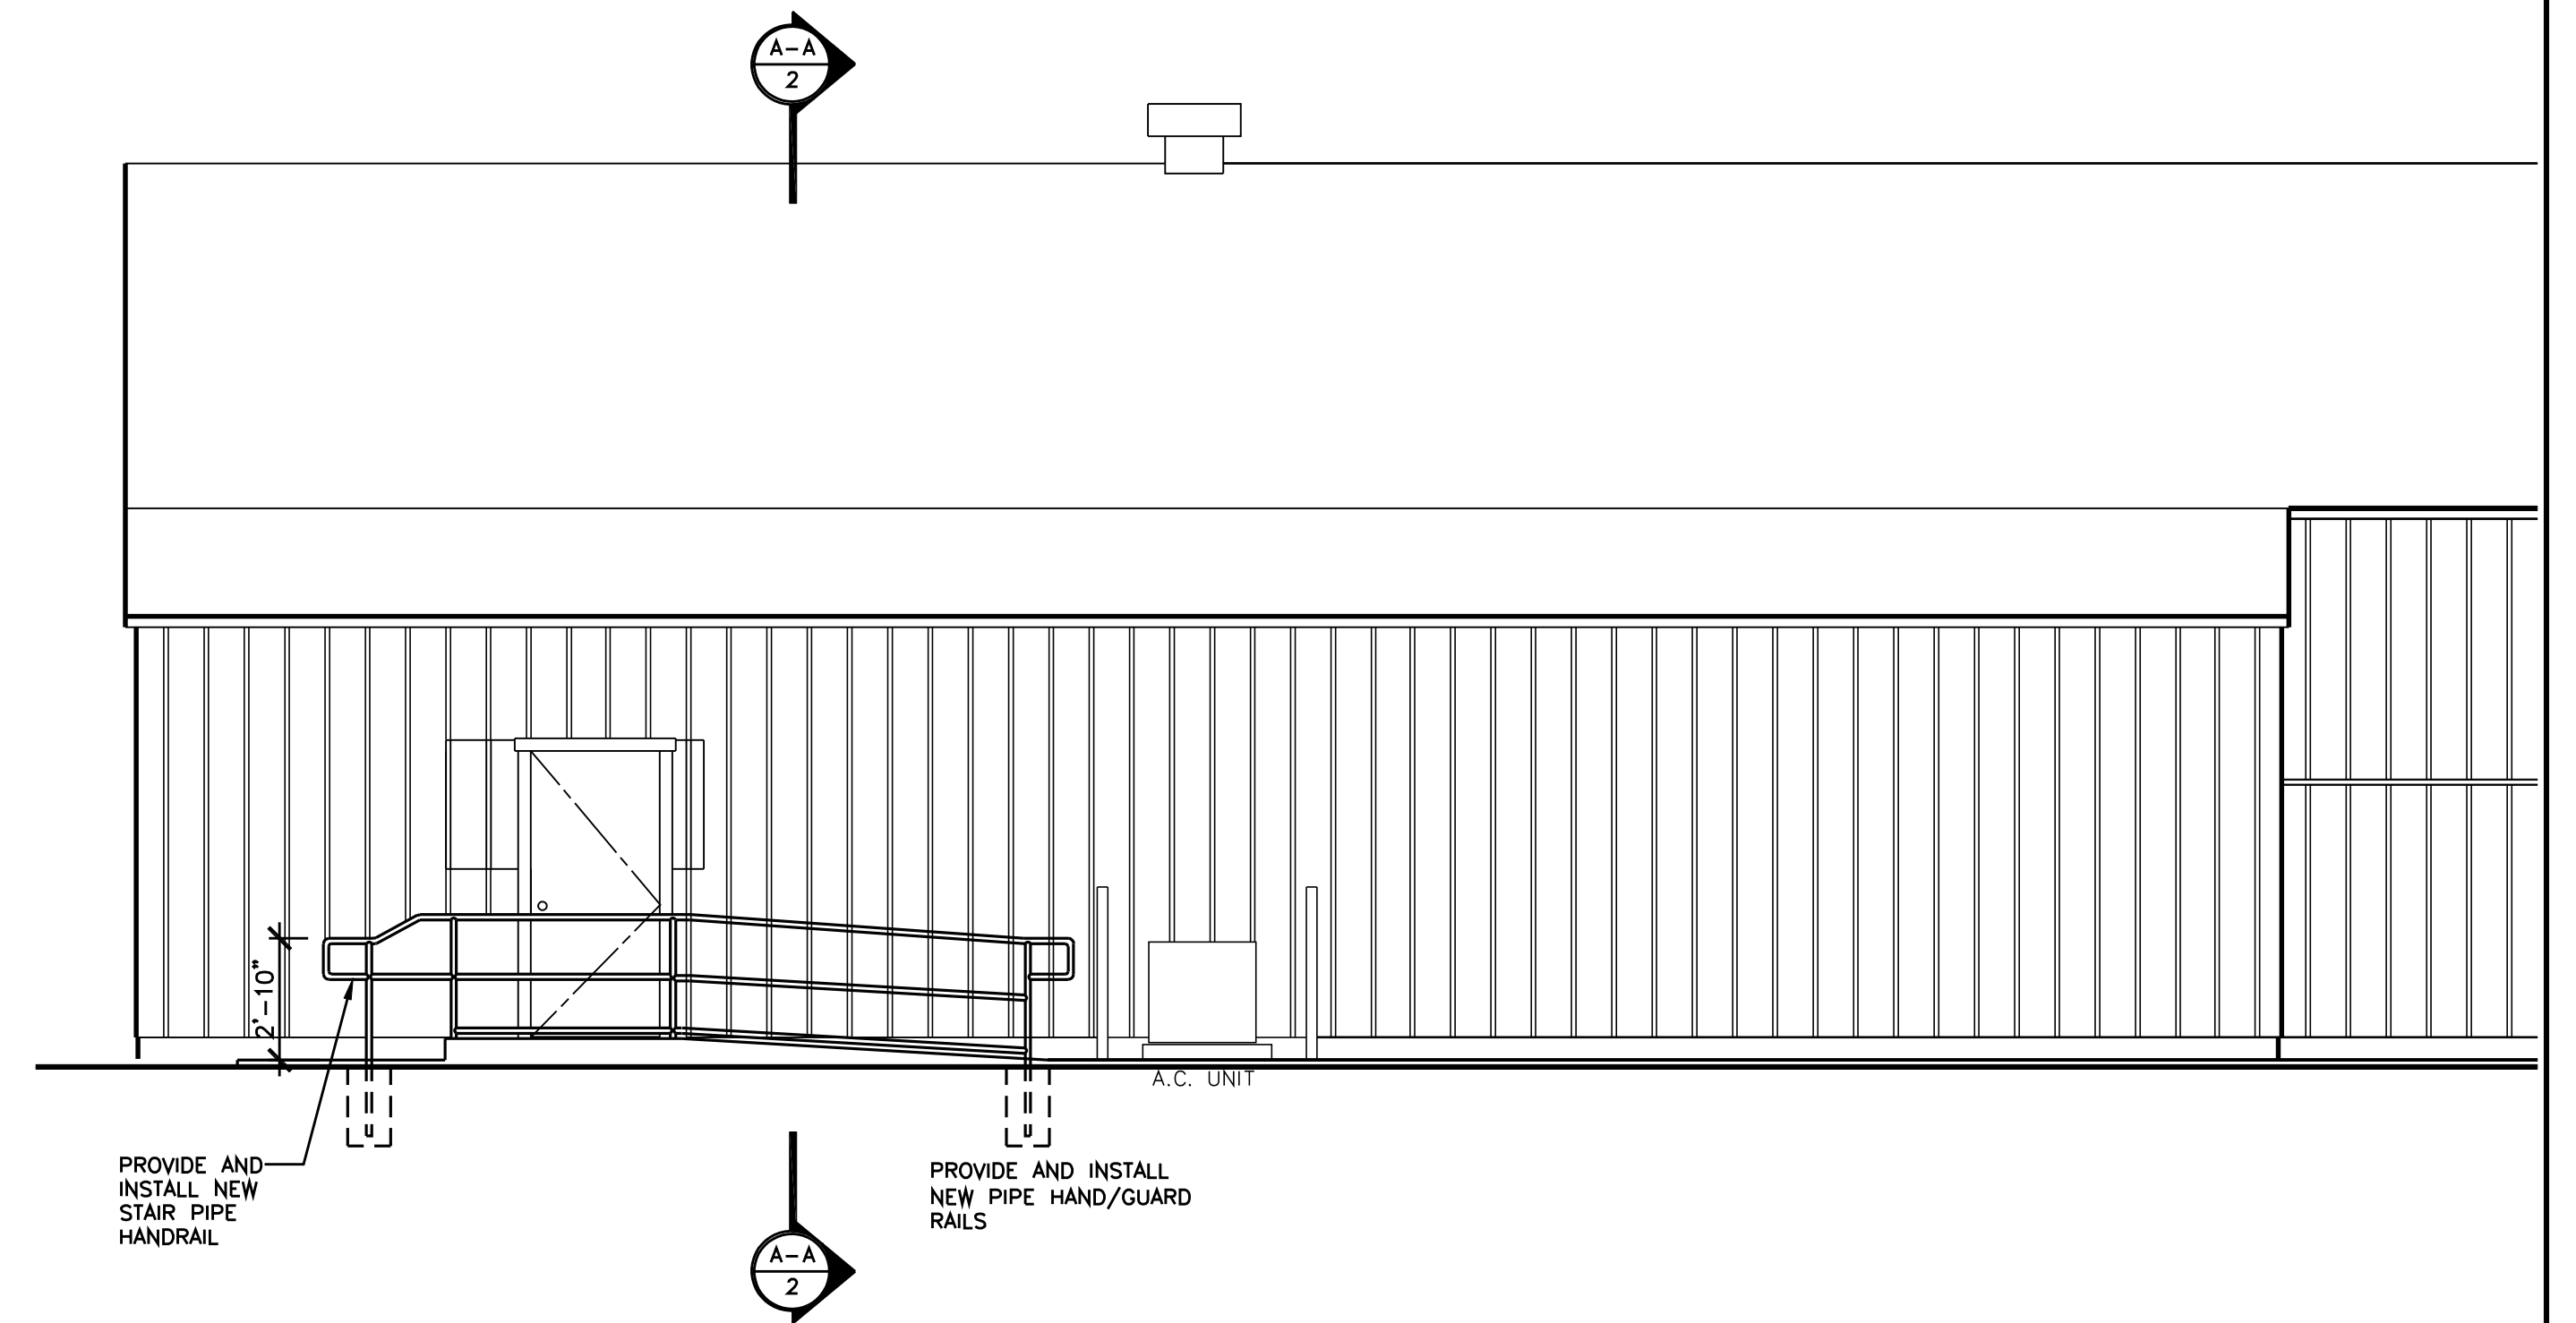

PARTIAL WEST ELEVATION

1/4" = 1'-0"

NOTE:
PARTIAL ELEVATIONS SHOWN ON THIS SHEET
FOR LOCATION OF WORK TO BE PERFORMED
ON EXISTING BUILDING, FOR INFORMATION
NOT SHOWN SEE AS-BUILTS SHEET C2

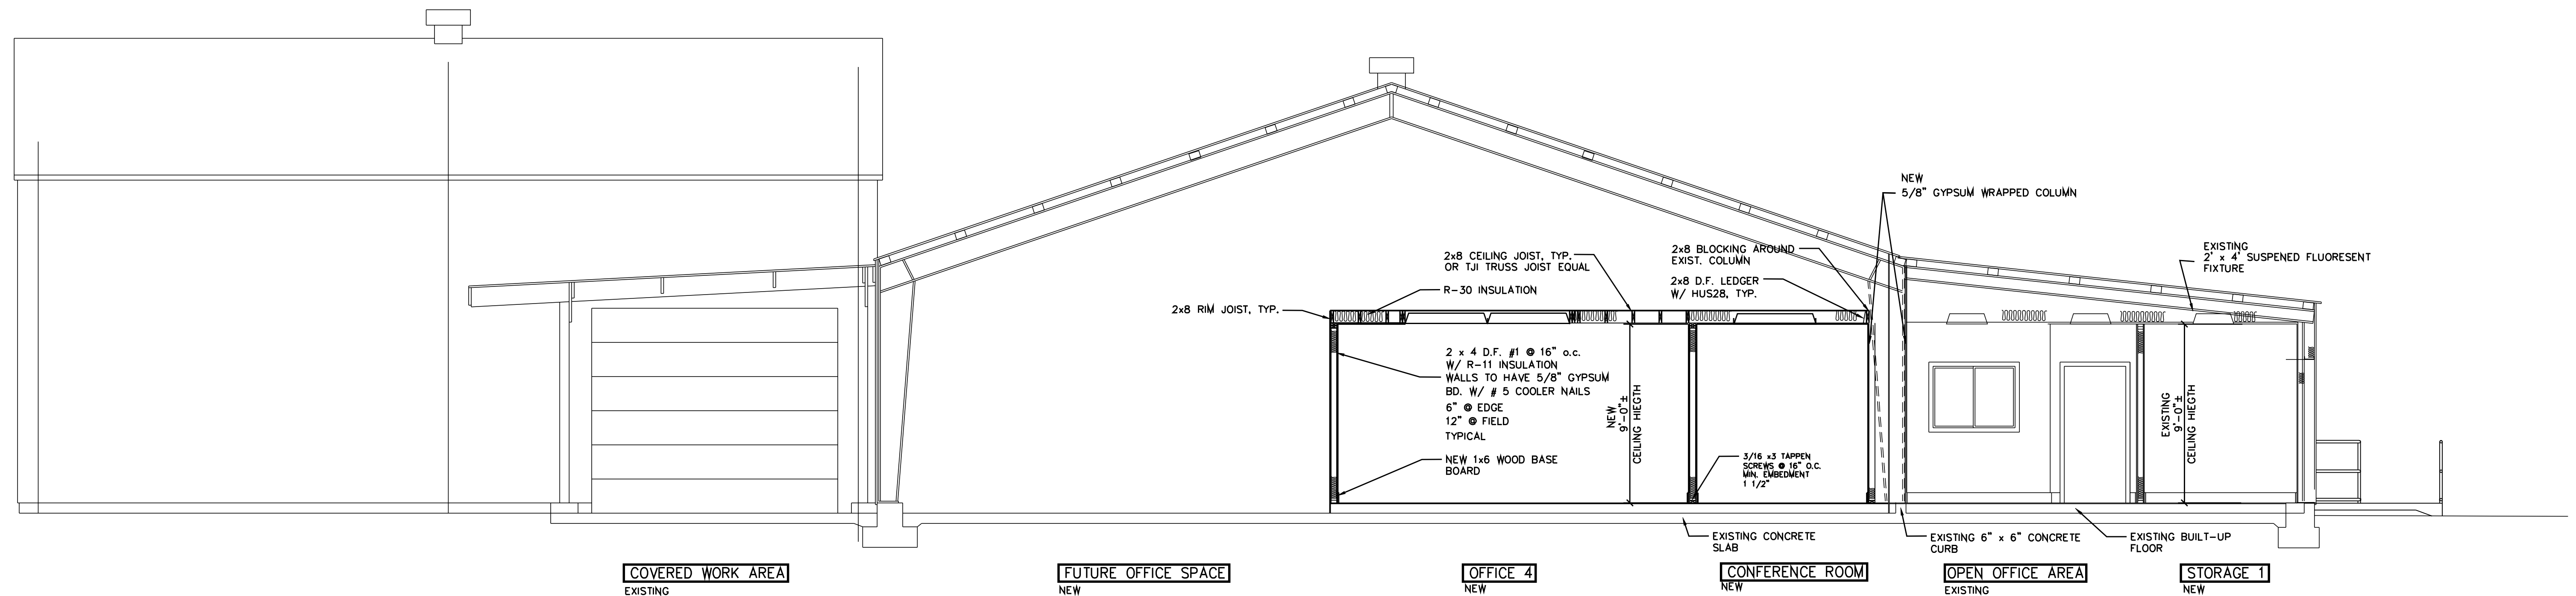


SECTION A-A

1/4" = 1'-0"

NO.	DATE	DESCRIPTION	BY
1	07-28-06	ISSUED FOR PERMIT	DJD

LANGTRY FARMS, LLC
22000 BUTTS CANYON ROAD
MIDDLETOWN, CALIFORNIA 95461

WAREHOUSE OFFICE EXPANSION REMODEL:
EXTERIOR ELEVATIONS, SECTION A-A,

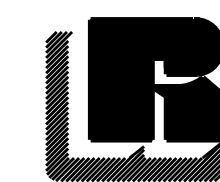

RUZICKA ASSOCIATES
CONSULTING ENGINEERS
CIVIL ENGINEERING PLANNING SURVEYING
P.O. BOX 1189 2495 PARALLEL DRIVE
LAKEPORT, CA 95453 (707) 263-6156
FAX (707) 263-0788

DRAWN BY: DDD DATE: 07-28-06
CHECKED BY: TAH DRAWING NO.: ELEVATIONS
JOB NO.: 06-6474 SHEET C4 OF 4