

SCALE 1" = 20'

NO.	DATE	DESCRIPTION	BY


QUINCY ENGINEERING, INC.
 3247 RAMOS CIRCLE
 SACRAMENTO, CALIFORNIA 95827-2501

TOPOGRAPHIC PLAN
 SOUTH MAIN STREET-SODA BAY ROAD
 COUNTY OF LAKE, CALIFORNIA



R
 RUZICKA ASSOCIATES
 CONSULTING ENGINEERS
 CIVIL ENGINEERING PLANNING SURVEYING
 P.O. BOX 1189 2495 PARALLEL DRIVE
 LAKEPORT CA 95453 (707) 263-6155
 FAX (707) 263-0768

DRAWN BY:	TAH	DATE:	12-21-07
CHECKED BY:		DRAWING NO.:	6624TOPO
JOB NO.:	06-6624	SHEET	4 OF 14

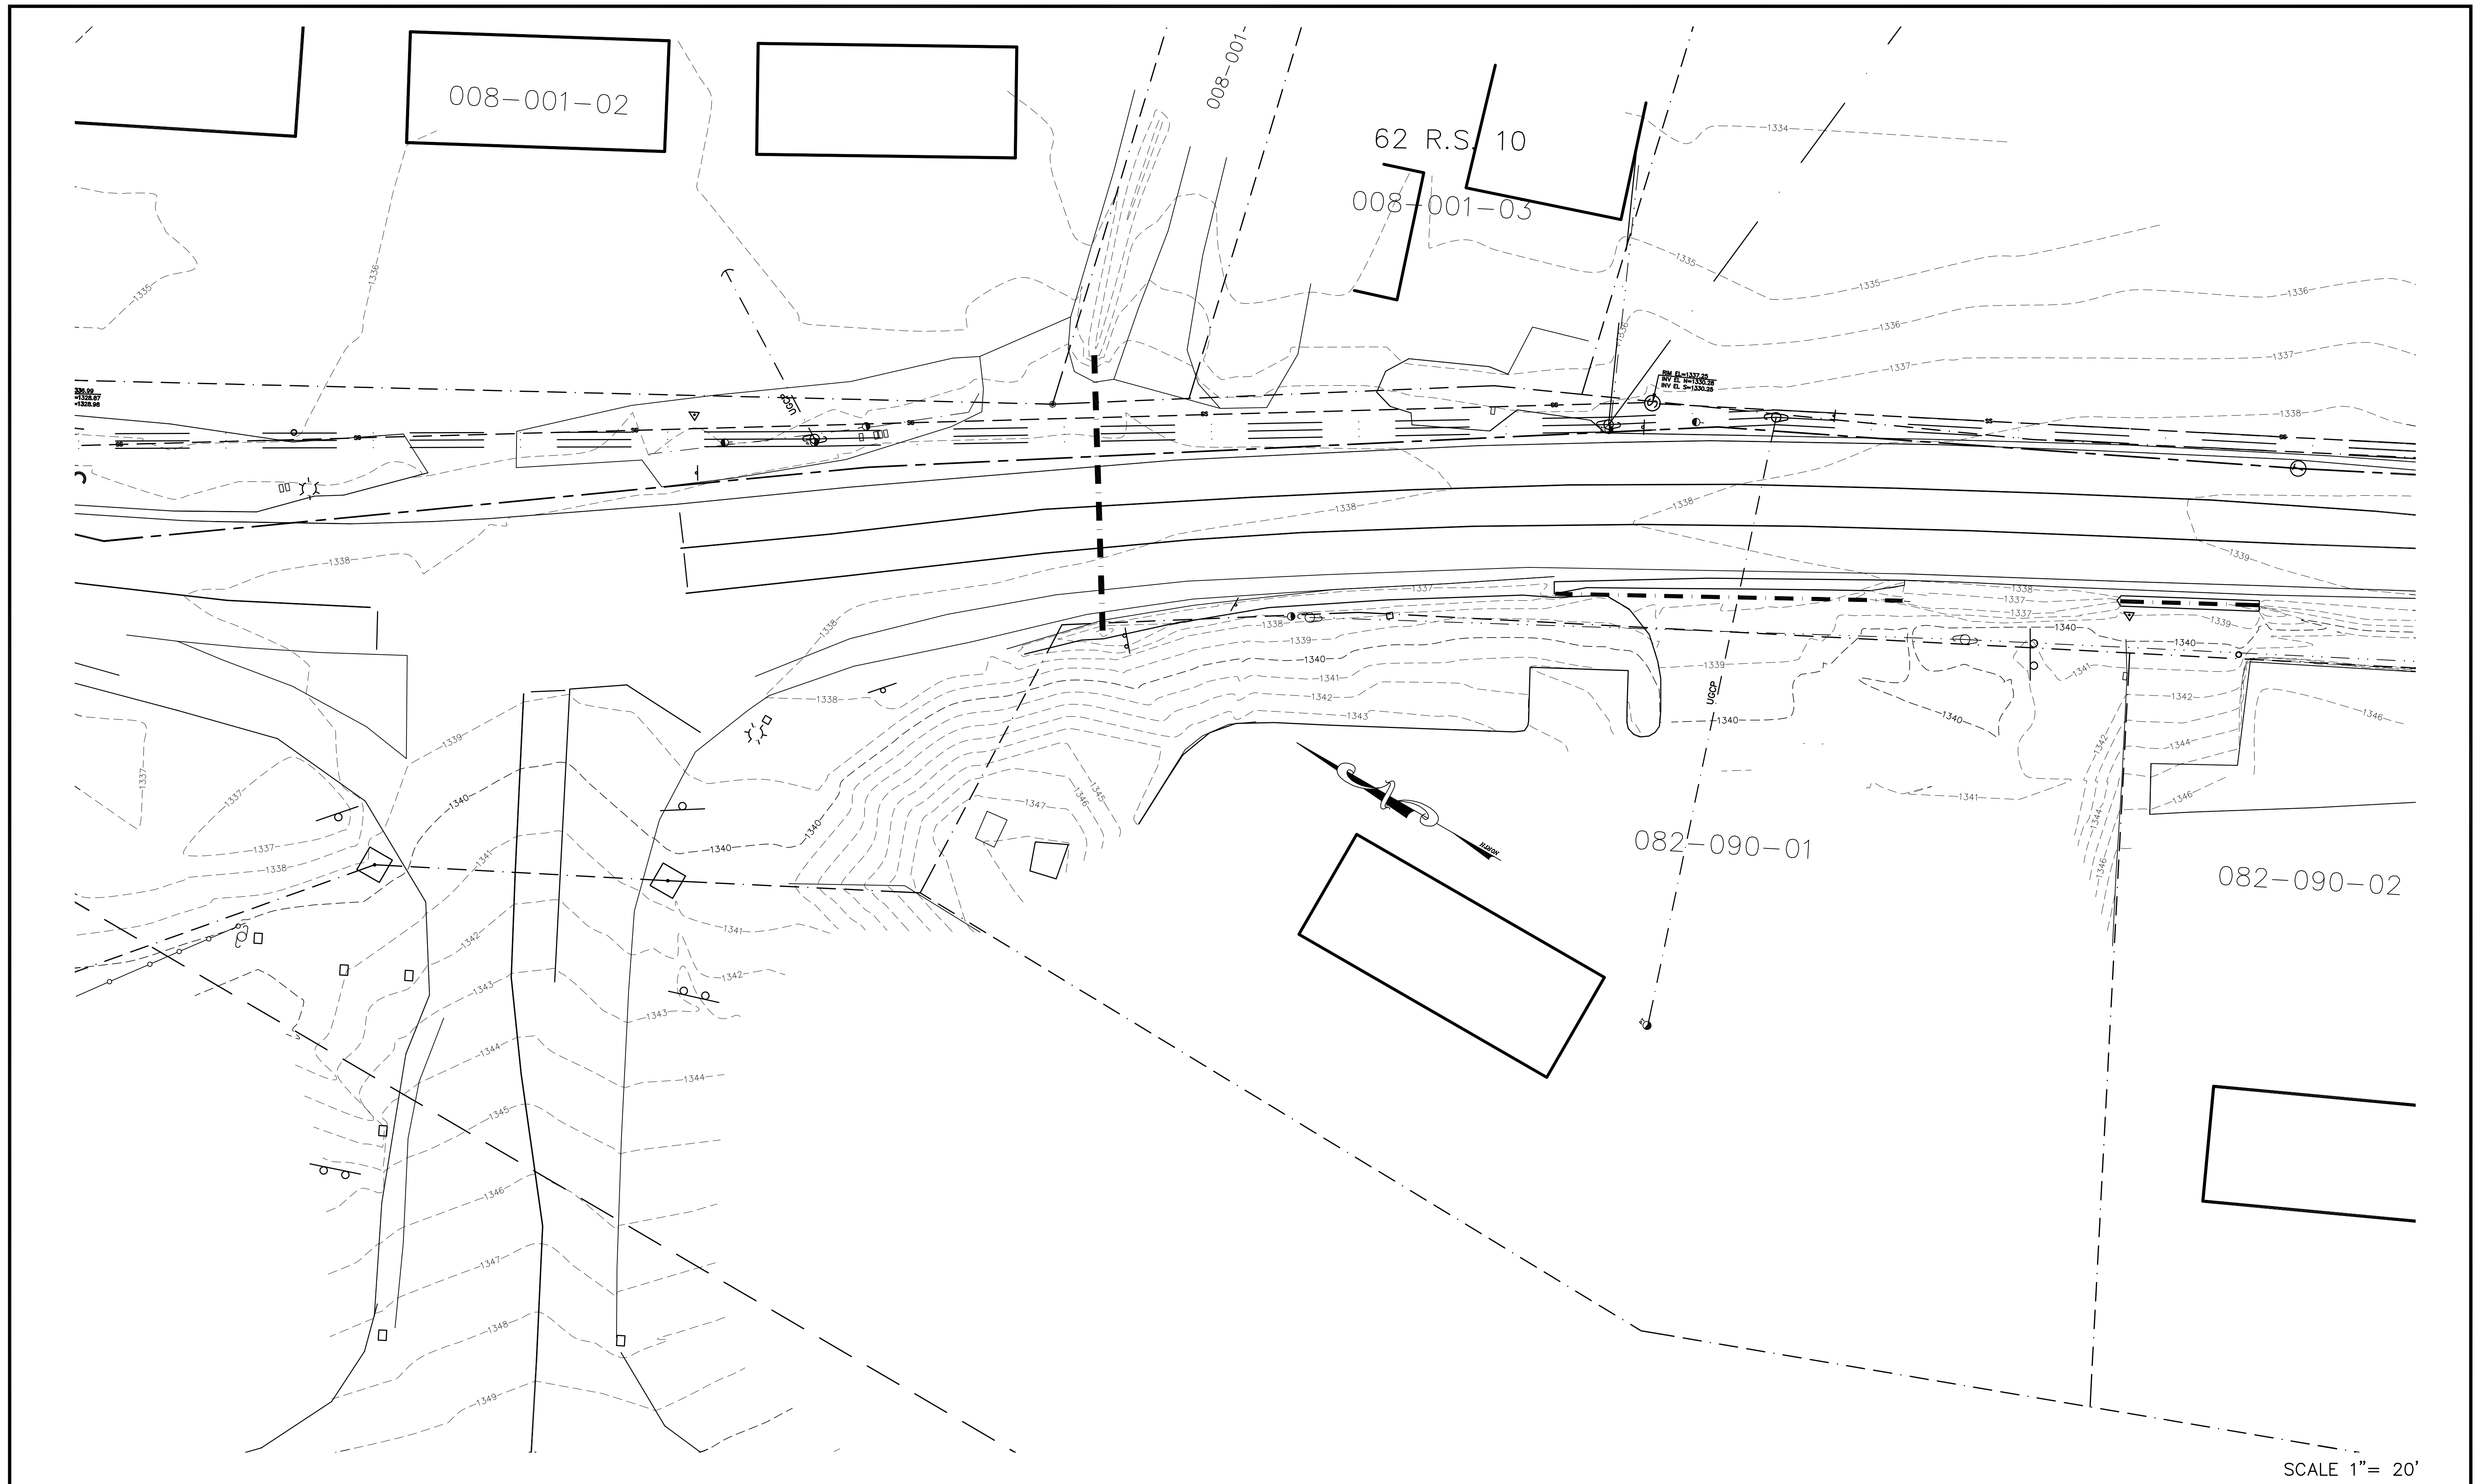

SCALE 1" = 20'

NO.	DATE	DESCRIPTION	BY


QUINCY ENGINEERING, INC.
 3247 RAMOS CIRCLE
 SACRAMENTO, CALIFORNIA 95827-2501

TOPOGRAPHIC PLAN
 SOUTH MAIN STREET-SODA BAY ROAD
 COUNTY OF LAKE, CALIFORNIA



RUZICKA ASSOCIATES
 CONSULTING ENGINEERS
 CIVIL ENGINEERING PLANNING SURVEYING
 P.O. BOX 1189 2495 PARALLEL DRIVE
 LAKEPORT CA, 95453 (707) 263-6155
 FAX (707) 263-0768

DRAWN BY:	TAH	DATE:	12-21-07
CHECKED BY:		DRAWING NO.:	6624TOPO
JOB NO.:	06-6624	SHEET	7 OF 14

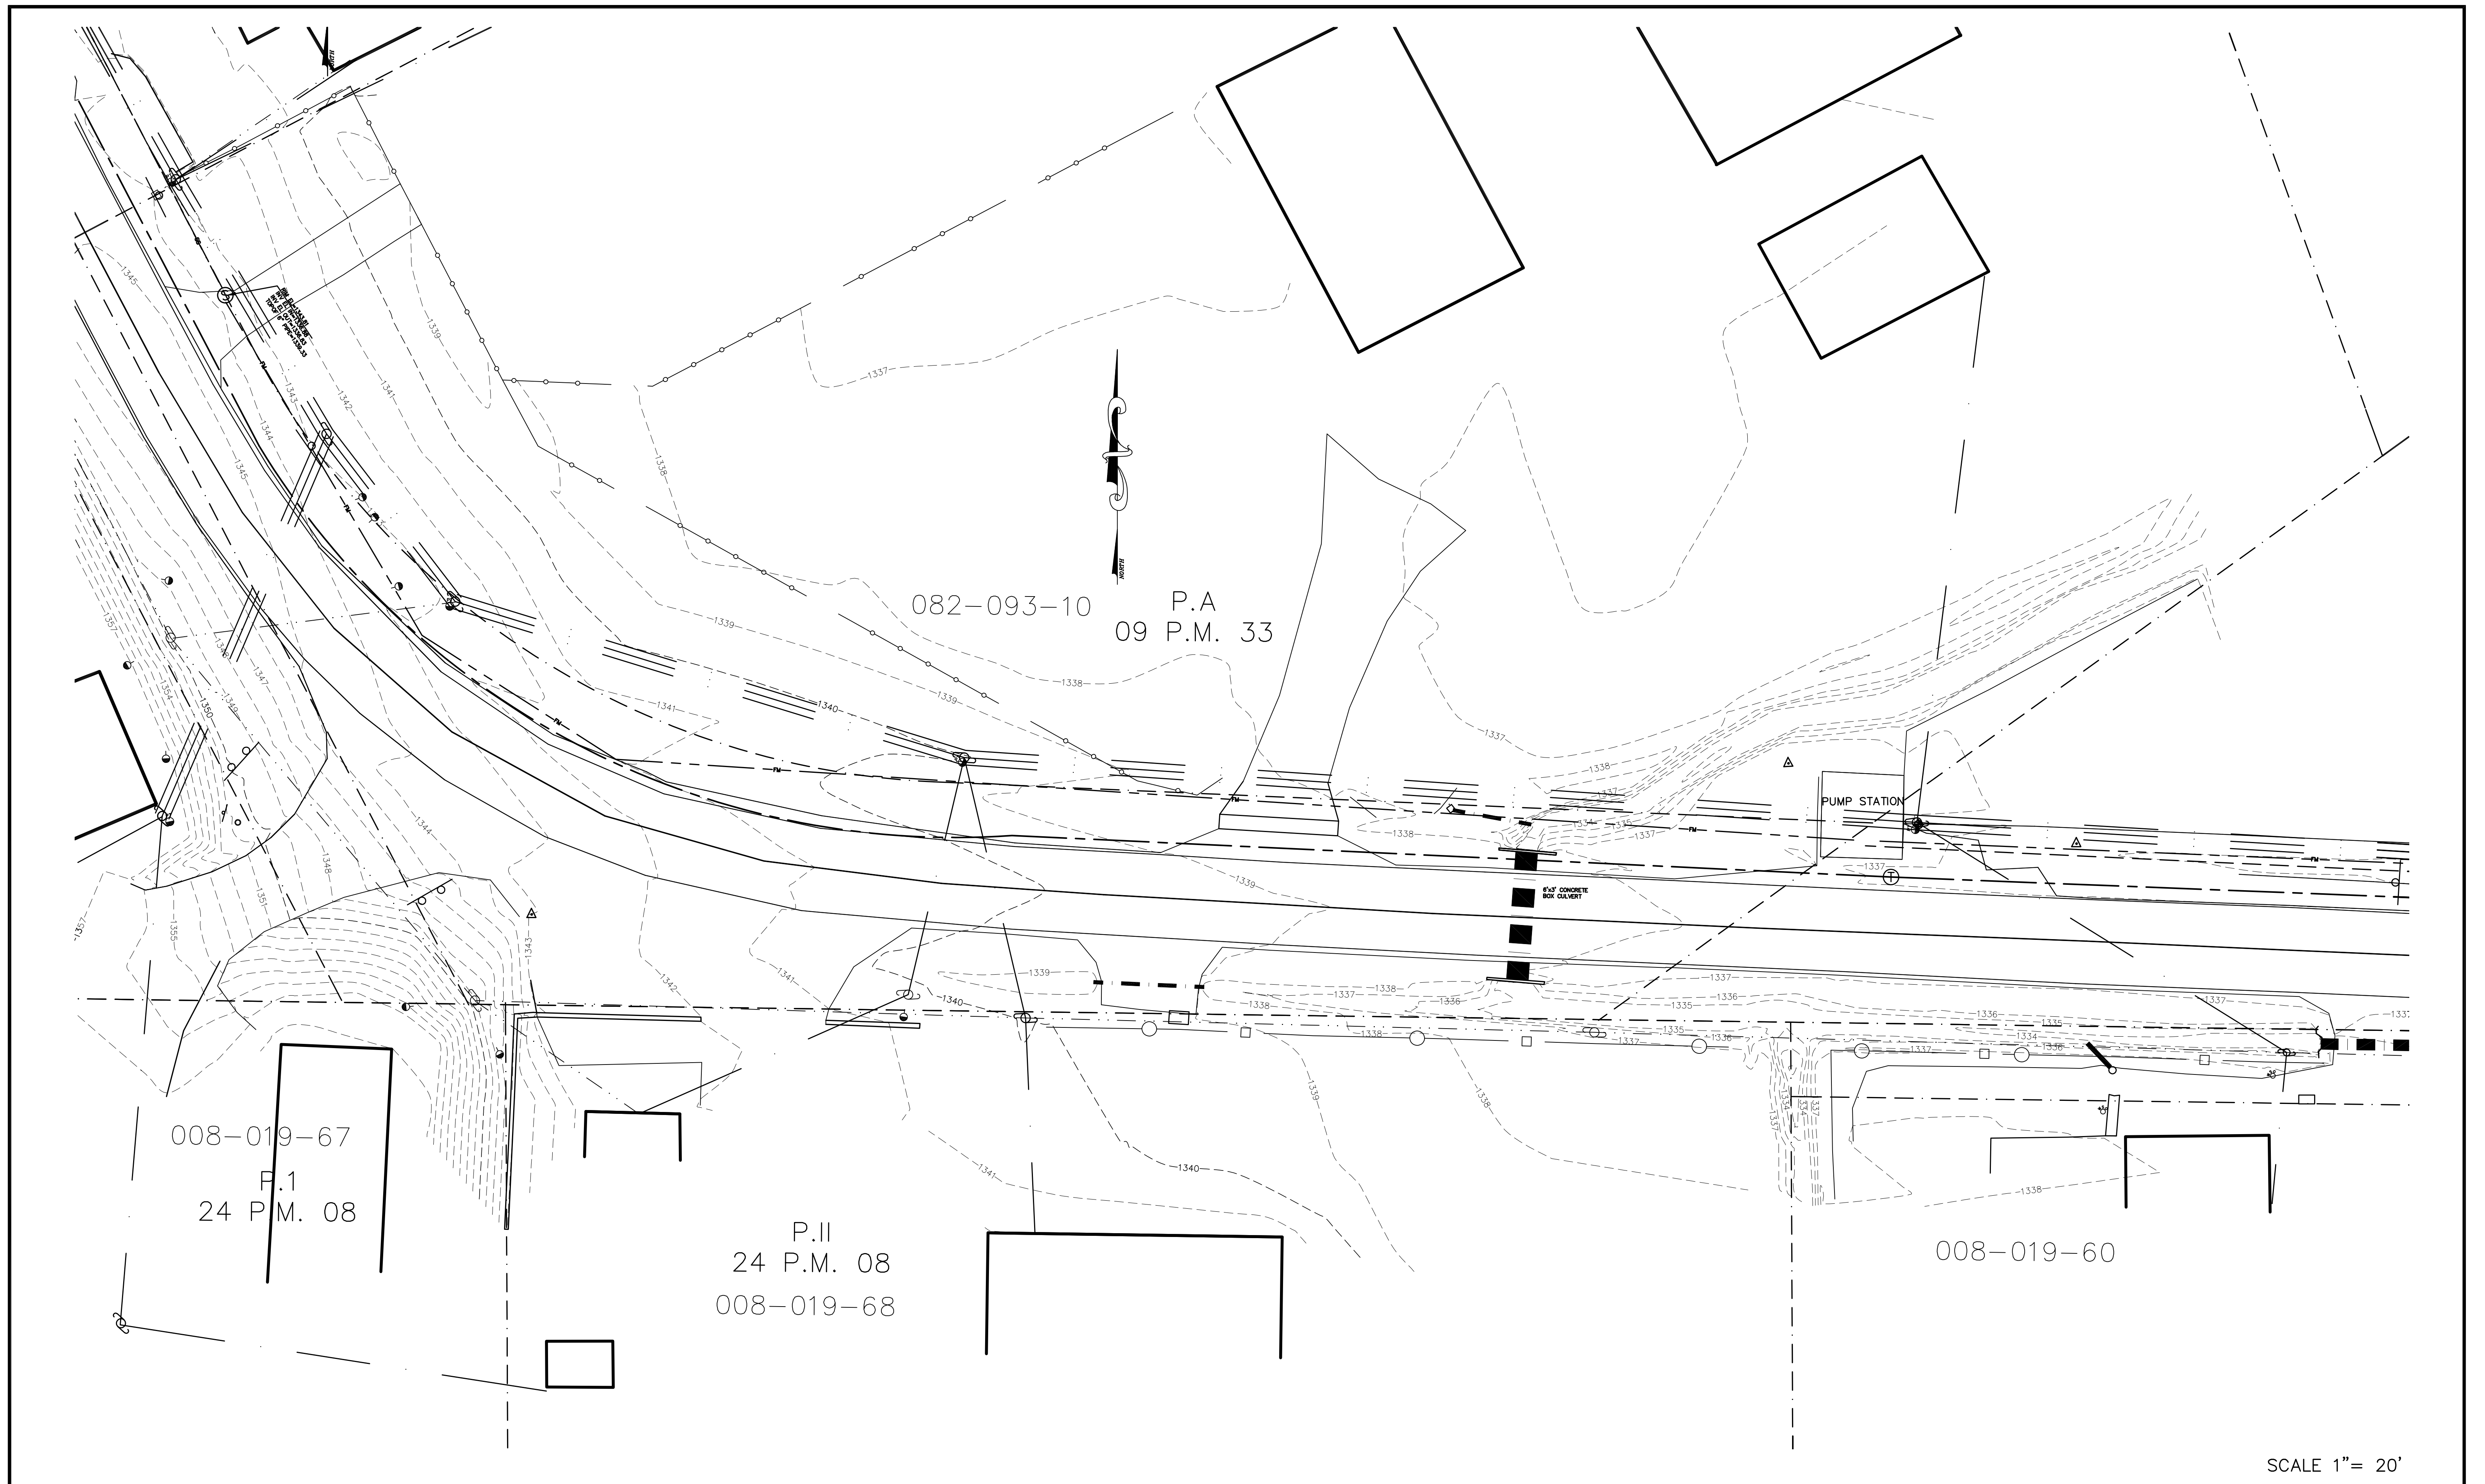

082-093-10 P.A
09 P.M. 33

008-019-67 P.1
24 P.M. 08

P.II
24 P.M. 08
008-019-68

008-019-60

SCALE 1" = 20'

NO.	DATE	DESCRIPTION	BY

QUINCY ENGINEERING, INC.
3247 RAMOS CIRCLE
SACRAMENTO, CALIFORNIA 95827-2501

TOPOGRAPHIC PLAN
SOUTH MAIN STREET-SODA BAY ROAD
COUNTY OF LAKE, CALIFORNIA



R
RUZICKA ASSOCIATES
CONSULTING ENGINEERS
CIVIL ENGINEERING PLANNING SURVEYING
P.O. BOX 1189 2495 PARALLEL DRIVE
LAKEPORT CA. 95453 (707) 263-6155
FAX (707) 263-0768

DRAWN BY:	TAH	DATE:	12-21-07
CHECKED BY:		DRAWING NO.:	6624TOPO
JOB NO.:	06-6624	SHEET	11 OF 14